

TOP

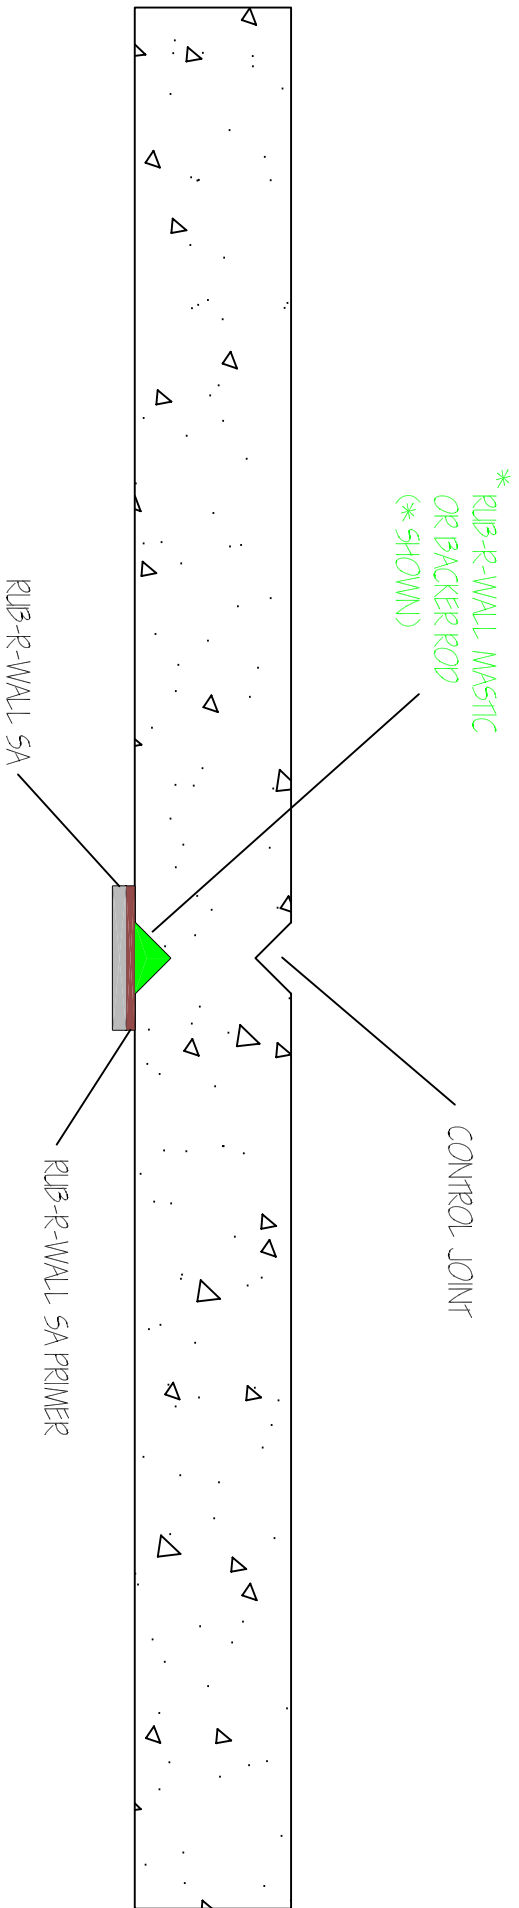


FIGURE NO 10

POURED CONCRETE WALL W/ CONTROL JOINT