

TOP

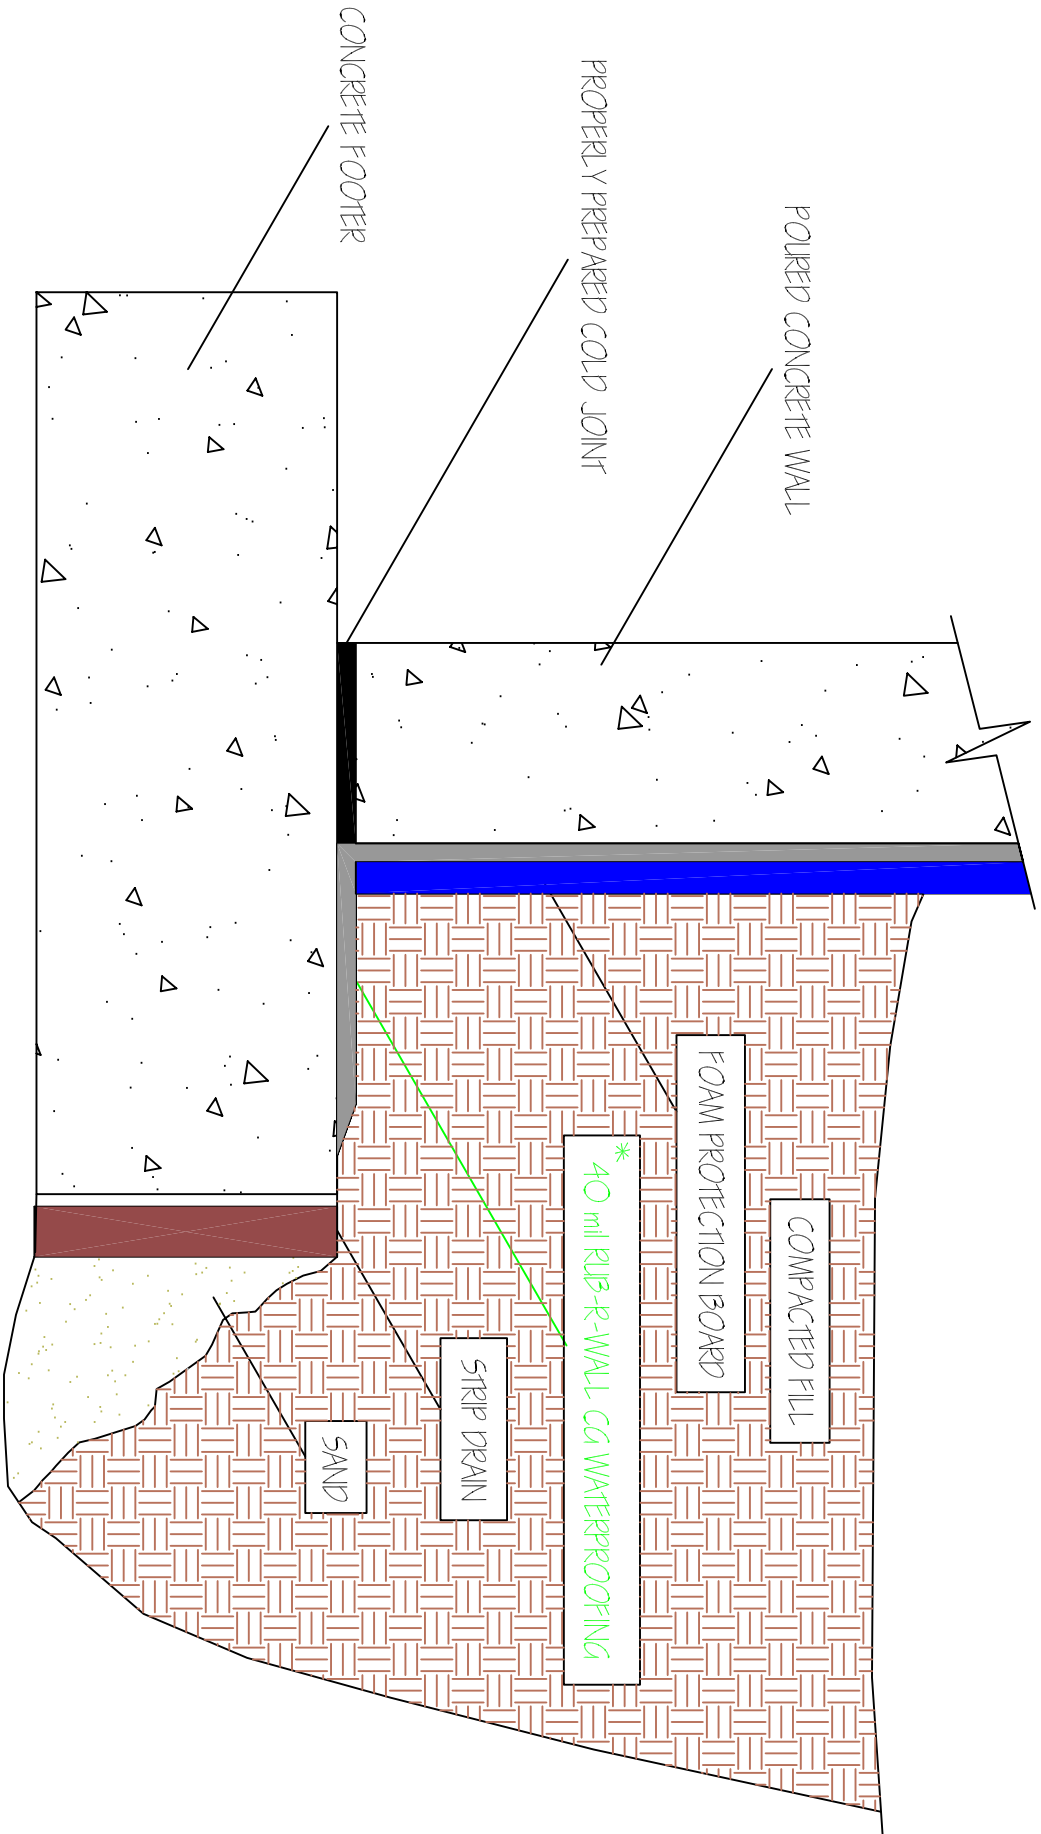


FIGURE NO 2

POURED CONCRETE WALL WITH STRIP DRAIN