

TOP

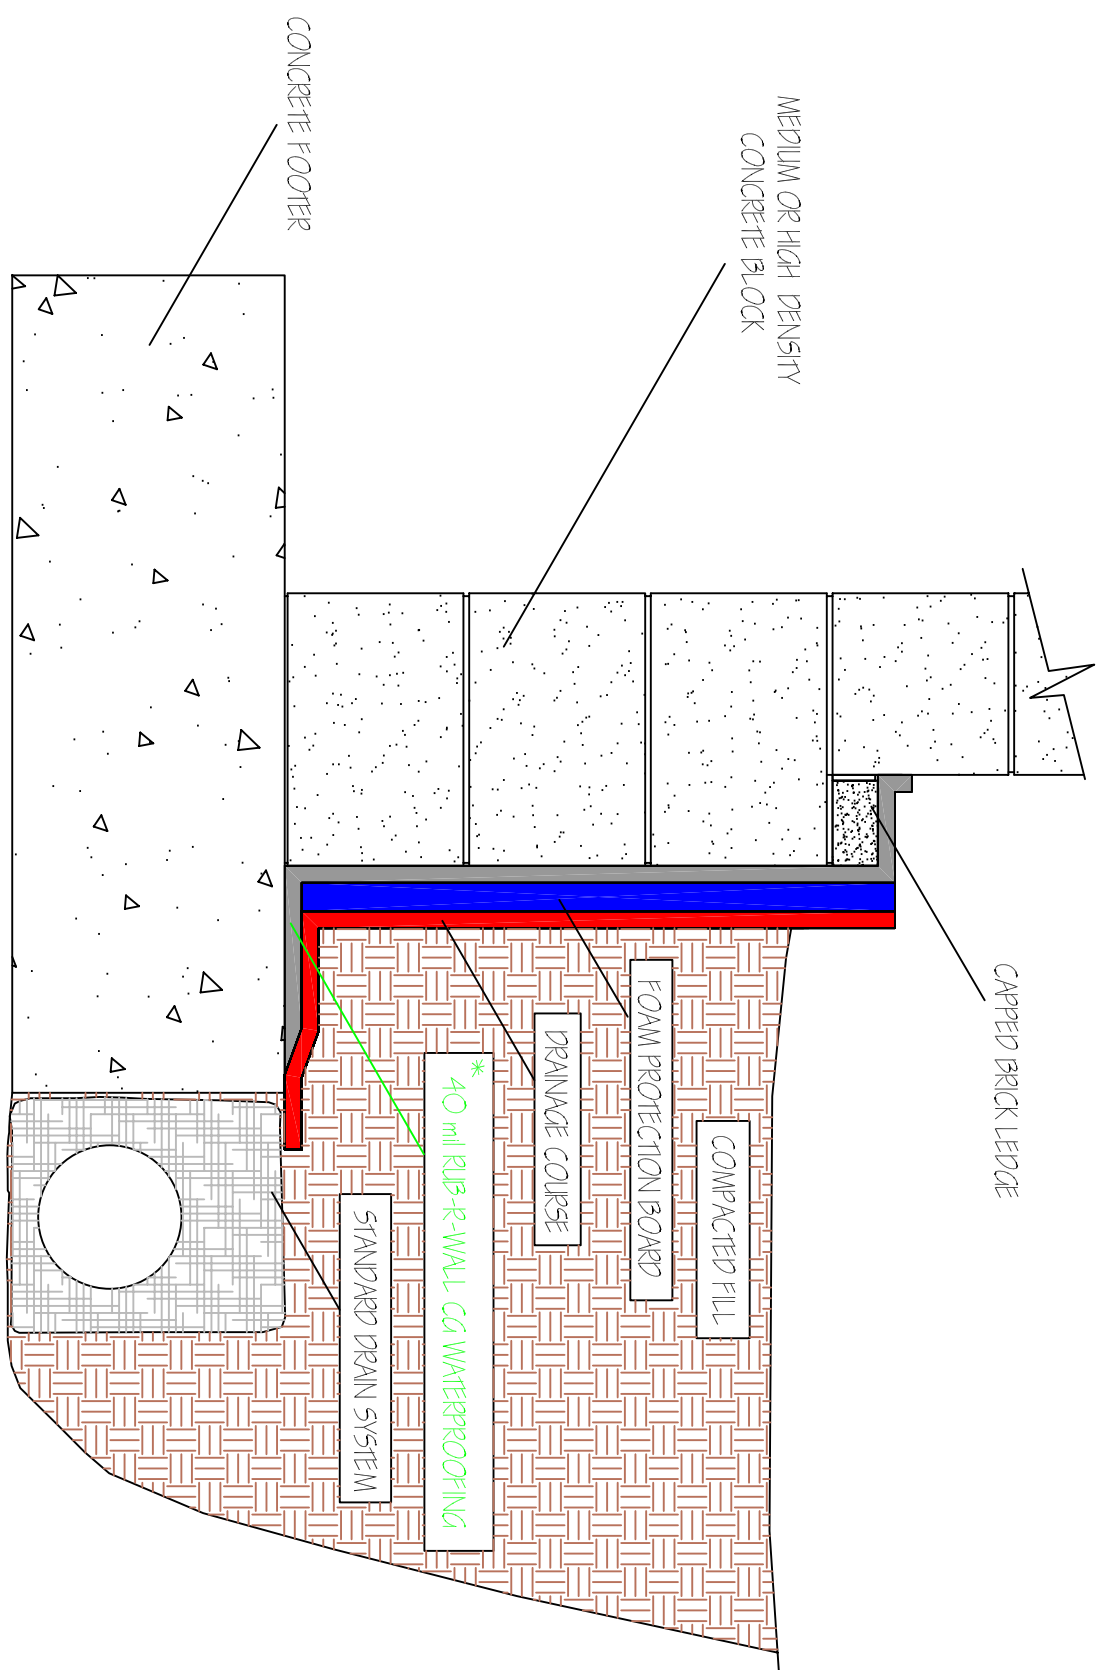


FIGURE NO 7A

CONCRETE BLOCK WITH CAPPED BRICK LEDGE