

TOP

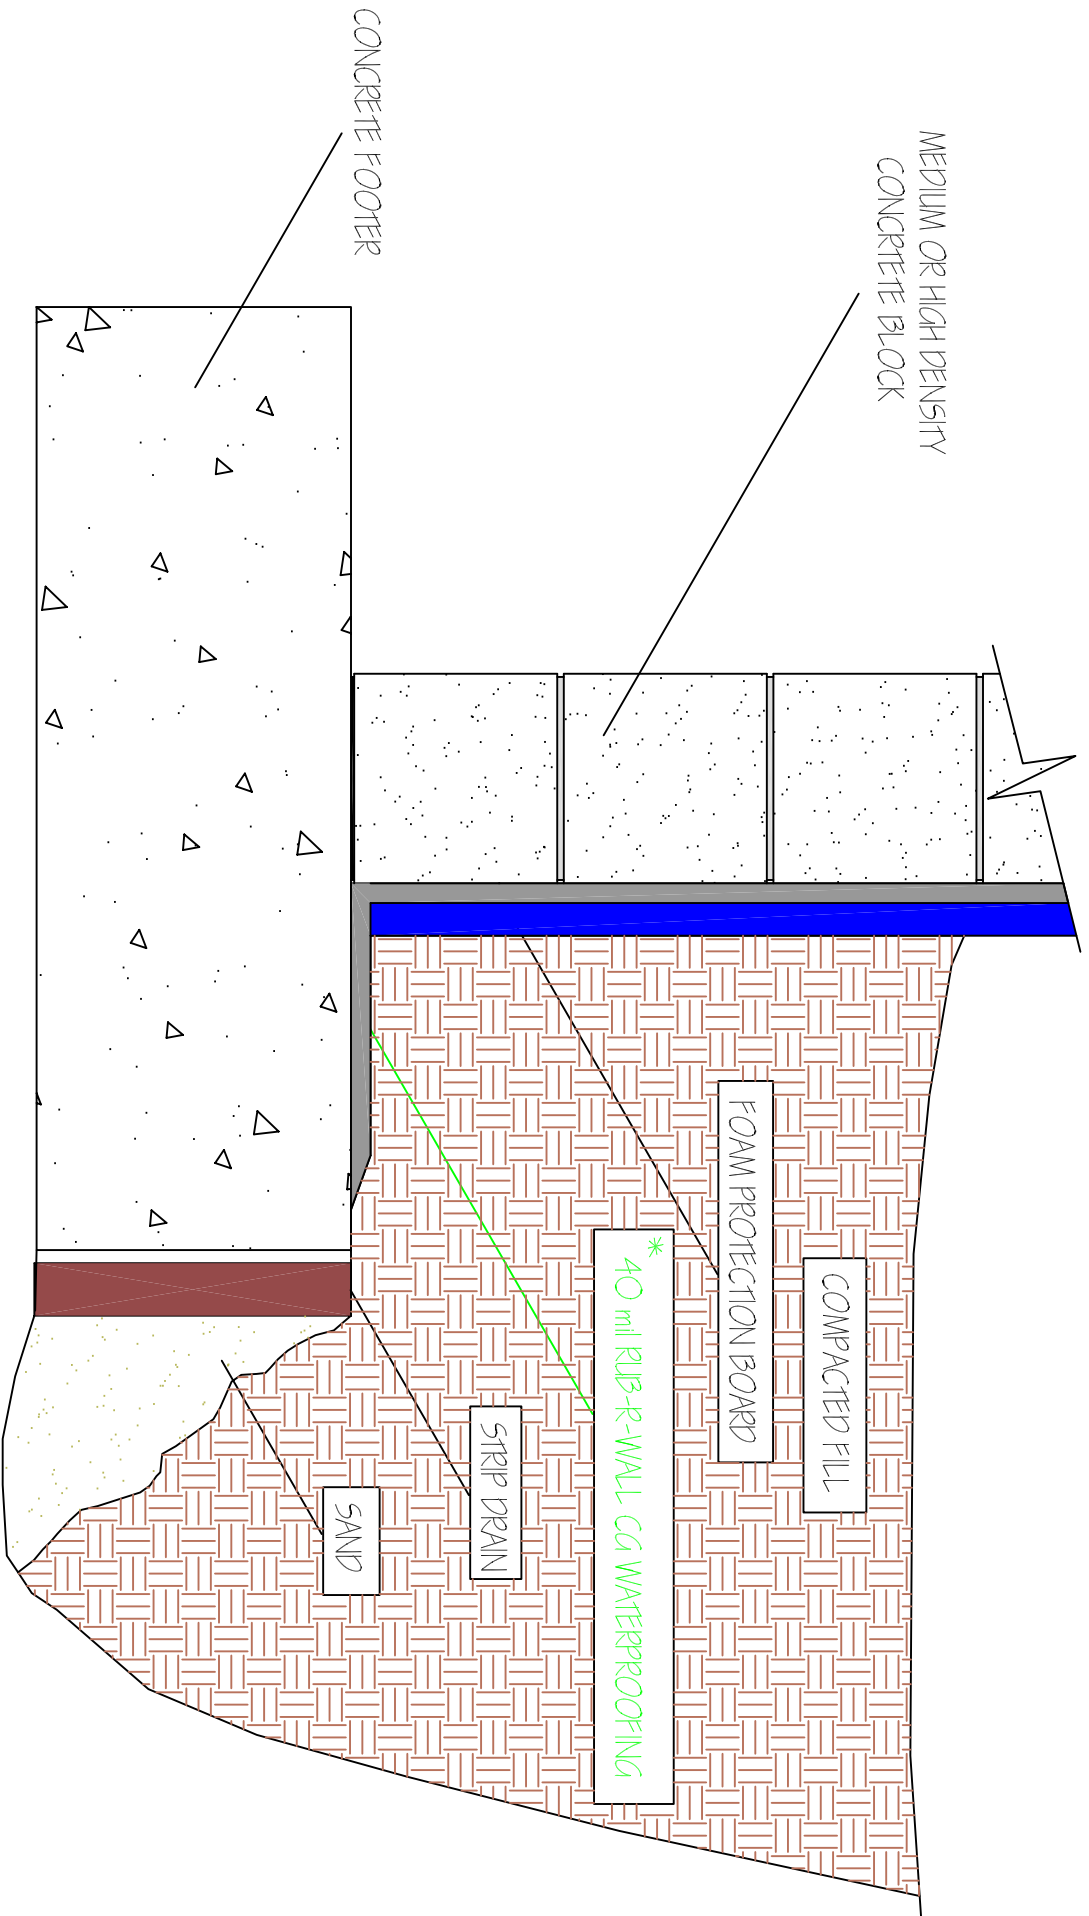


FIGURE NO 5

CONCRETE BLOCK WALL